



**TEMPORARY TRAFFIC ORDER**

**(Please Complete in Full and return to [streetworks@gloucestershire.gov.uk](mailto:streetworks@gloucestershire.gov.uk))**

**APPLICANTS DETAILS -**

Name D & A Cook Ltd

Address 3 Station Approach, Greet Road, Winchcombe, Glos, GL54 5LB

Contact Number 01242 602552

Email [richardleeson@dacookbldrs.co.uk](mailto:richardleeson@dacookbldrs.co.uk)

**INVOICE DETAILS-**

Name and Address for invoice (if different from above):

Contact Number

Email

Purchase Order/Ref no for invoice 7635

**INSTRUCTING OFFICER -**

**Traffic Order Details**

Road number and local name: 400745 Well Lane, Stow-on-the-Wold

Closure Location: O/S Rose Cottage North

Total Distance: - 6 mtrs

District - Cotswold

Parish/Ward - Stow-on-the-Wold

Town - Stow-on-the-Wold

Type of Closure/Restriction: **(Indicate if emergency) (Attach schedule if complex/more than two roads affected by closure/restriction)**

No Parking/No Waiting  No Parking/No Waiting  Speed Restriction   
During All/Part of the During the Day/Night

Works

One Way Restriction  Full Road Closure

Do any other Orders need to be suspended throughout these works? YES / NO

E.g. Lorry Management Zone Consolidation Order, One Way etc

(If ticked, please provide full title of the Traffic Road Order)

Reason for Request: - **(full as possible in plain English)** New sewer connection and manhole required.

Road too narrow for vehicles to pass safely.

Dates/ Time Required: From:- 24<sup>th</sup> August 2017 To:- 29<sup>th</sup> August 2017

Proposed Alternative Route **(List Roads, including road number and local name)** Parsons Corner, High Street, Market Place, Digbeth Street, Sheep Street.

Pedestrian and emergency access should be maintained at all times other than in exceptional circumstances.

Please confirm that:

Emergency access is to be maintained YES [ x ] NO [ ]

Pedestrian access is to be maintained YES [ x ] NO [ ]

If NO to either, please explain why:

### Declaration

I, hereby confirm my Authority to act on behalf of the Organisation as described above, and confirm our intent to comply with the Conditions as laid out overleaf.

Applicant Signed Richard Leeson

Dated 17.05.17

Data Protection Act 1998 (as amended). This information is collected for the administration of Gloucestershire County Council. It may be provided to outside agencies and neighbouring authorities to advise them of the arrangements in place. If you have a query of concern regarding this, please contact the relevant Gloucestershire County Council Stakeholder

### Conditions

The applicant must agree to:

1. Meet all the necessary legal, administrative and advertising costs of £1250.00

Plus £150.00 per any additional road on same application

£300.00 for deferral of start date. £300.00 for any extension to closure date

If the TTRO is cancelled before any adverts are placed a charge of £450.00 will still be made (admin and legal)

2. Maintain pedestrian and emergency access at all times

3. Applicant must erect advanced warning notices (7008) at least 7 days before works commence (to include company name, date, duration and contact number)

4. Erect and maintain signs for the closure and the alternative route

5. Supply a minimum 12 weeks notice to Gloucestershire County Council

6. Indemnify Gloucestershire County Council against all claims including any third party claims in respect of the closure/restriction and its associated works.

7. Meet any additional costs incurred if changes are required to bus routes/timetables.

The only reasons for permitting a road closure/restriction are as follows: -

1. Works are to be executed on or near the highway.

2. Danger to the public or serious damage to the road.

3. Environmental reasons.

### Further Notes

Works under a temporary traffic order must commence on the date given overleaf.

If the commencement of works is delayed by up to 7 days, further notices must be erected on site prior to the new commencement date.

If works are delayed between 7 and 28 days a further advertisement may be required. **Contact Gloucestershire County Council for information: -**

**08000 514514**

If works are delayed more than 28 days from the date of closure then the application process must be restarted giving a further 8 weeks notice.

Any changes to start or finish dates or to other details **MUST** be brought to the attention of the **Gloucestershire County Council**.

### Emergency Notices

**Emergency Notices** *cannot* be given for planned works nor can they be processed in advance. This process must only be used for works that pose a danger to the public.


### For Office Use Only

**Financial Cost Centre Code:** **302719/47700**

(Capital, Revenue or recoverable)

Authority for an Order in the above terms given by;

Area Manager/Local Highway Manager (please delete as appropriate)

 (Printed Name) R.H. SKILCURN

Co-ordinator 


Date of Authority 18.5.17

NOTES

The owner is the copyright of this drawing. It is not to be used for any other project without the written consent of Quattro Design. All rights reserved. It is not to be reproduced or stored in a retrieval system without the prior written permission of Quattro Design.

REVISIONS

REV DATE DRAWN CHECKED NOTES  
- 23.06.16 - RS - RS -  
Drawing created

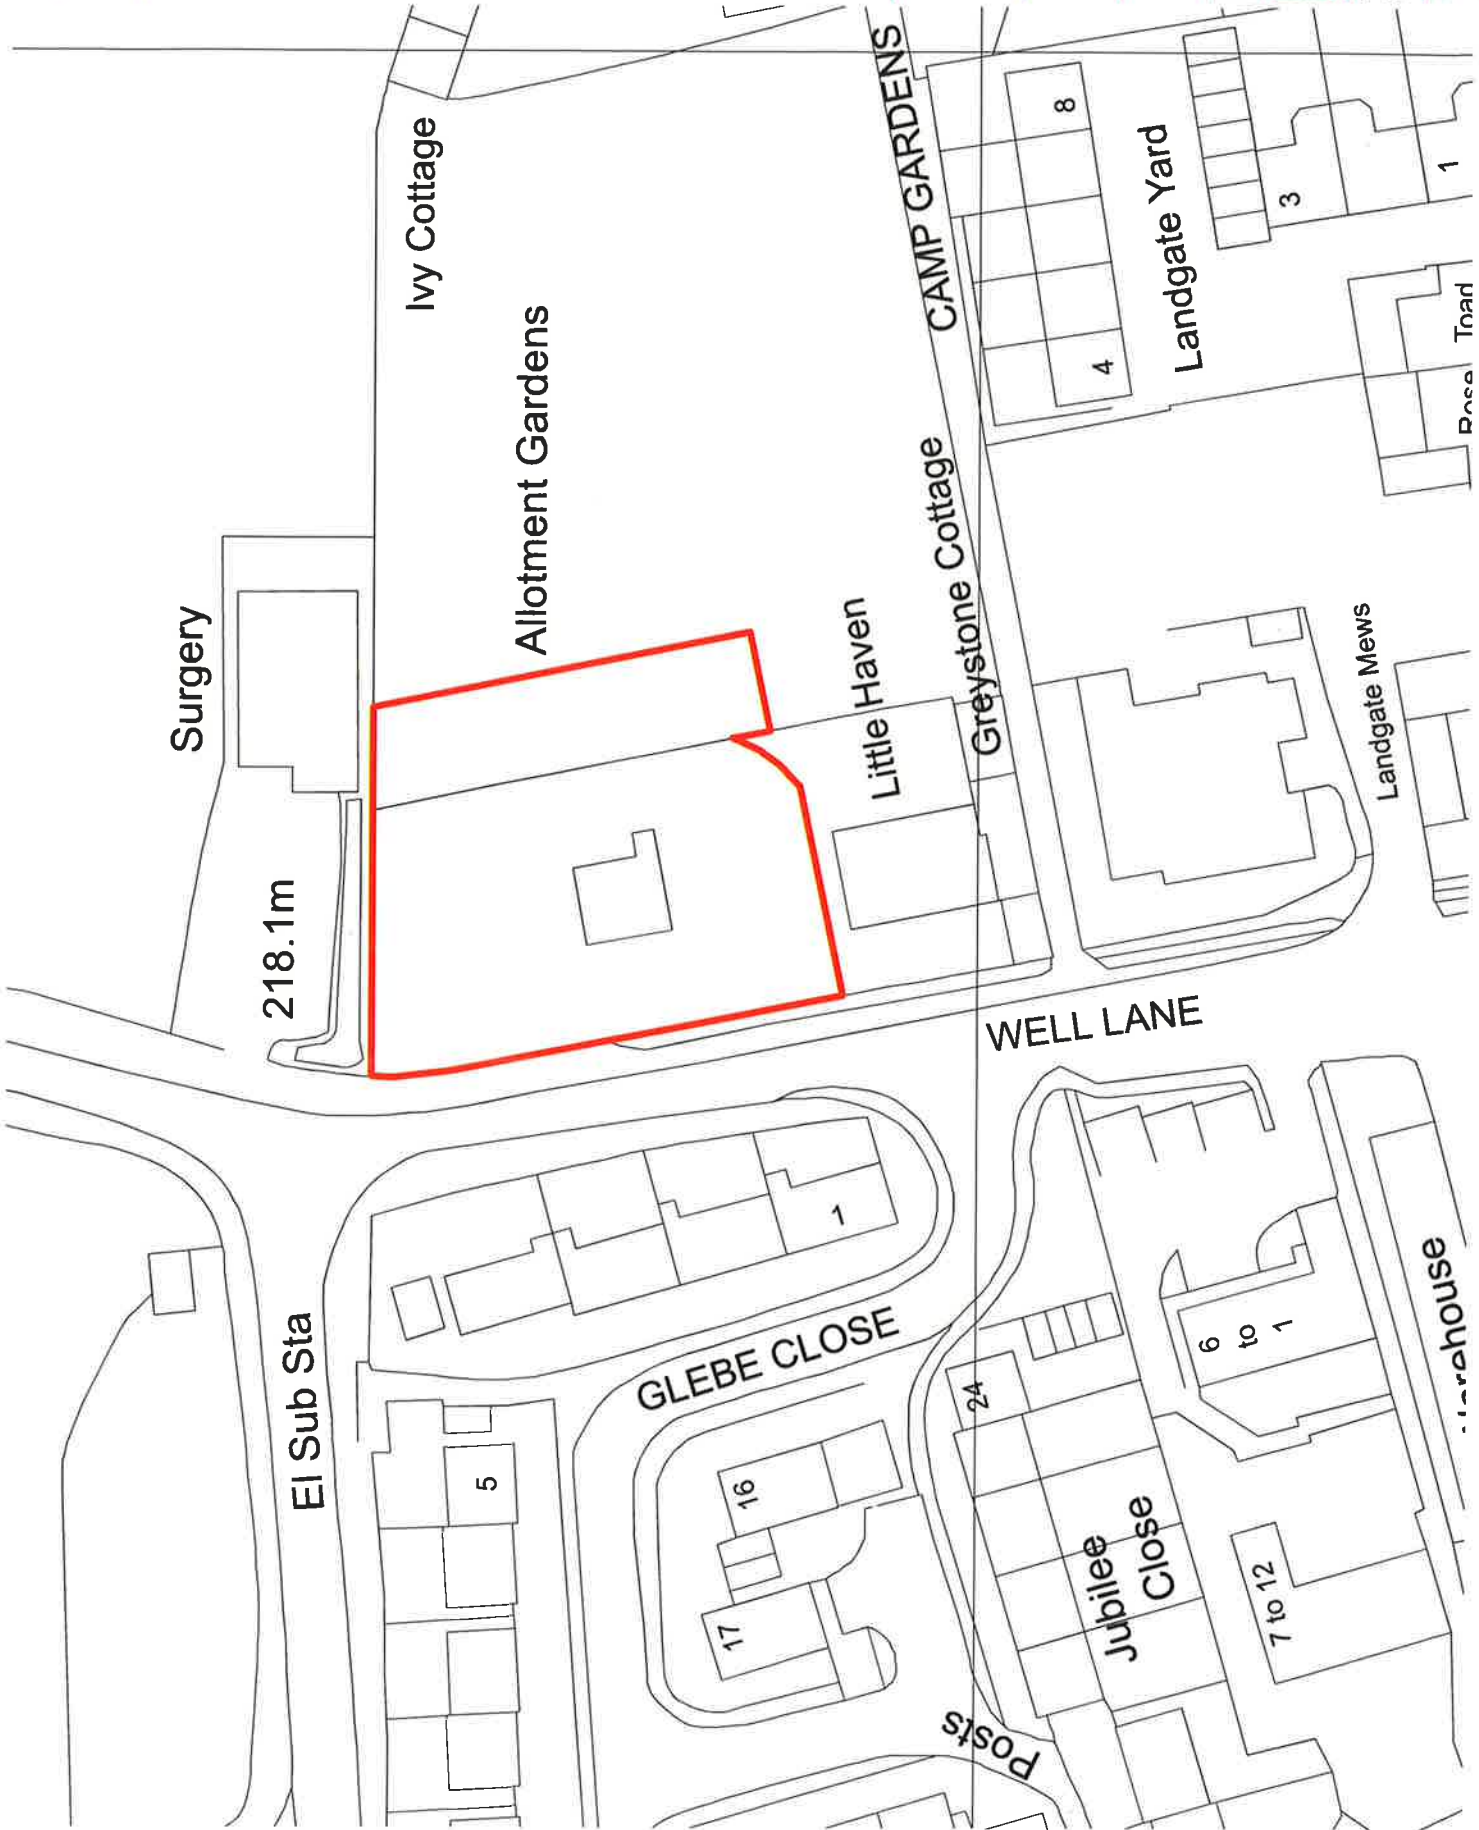

DRAWING TITLE  
Site Location Plan

PROJECT  
Rose Cottage

CLIENT  
Steve Tandy

SCALE  
1:500@A3

DATE  
June 2016



DRAWING NO. REV  
3541/P/01 -