

TRAFFIC MANAGEMENT NOTES:
1) All temporary traffic management shall be in accordance with Chapter 8 of the Traffic Signs Regulations and General Directions 2016.
2) All temporary traffic management shall be in accordance with the Traffic Signs Regulations and General Directions 2016.
3) All temporary traffic management shall conform to the Safety at Street Works and Road Works, A Code of Practice.
4) All temporary traffic management sign locations are subject to on site approval from the Engineer.


Gatometer locations indicative.
Demand and resource levels to be operated to cover comfort breaks

Key

- Traffic sign
- Traffic cone
- Pedestrian barrier
- Cone lamp
- Diversion route
- Road closure

Page 1 of 2

Checked by: J.Parker	Customer: Wales & Wes: Utilities
Job reference: DWG10810	Location: Back Walls, Stow on the Wold, Cheltenham, GL54 1DR
QR Code:	Date: 05/06/2026
Description: Road Closure	Scale: NTS
OS H4: 0	0330 243 3030
Produced by: J.Giffin	www.corehighways.com
Design reference: JG05.06.26/DWG10810	This design is subject to copyright and remains the property of Core Highways. Contents to be used for reference only.

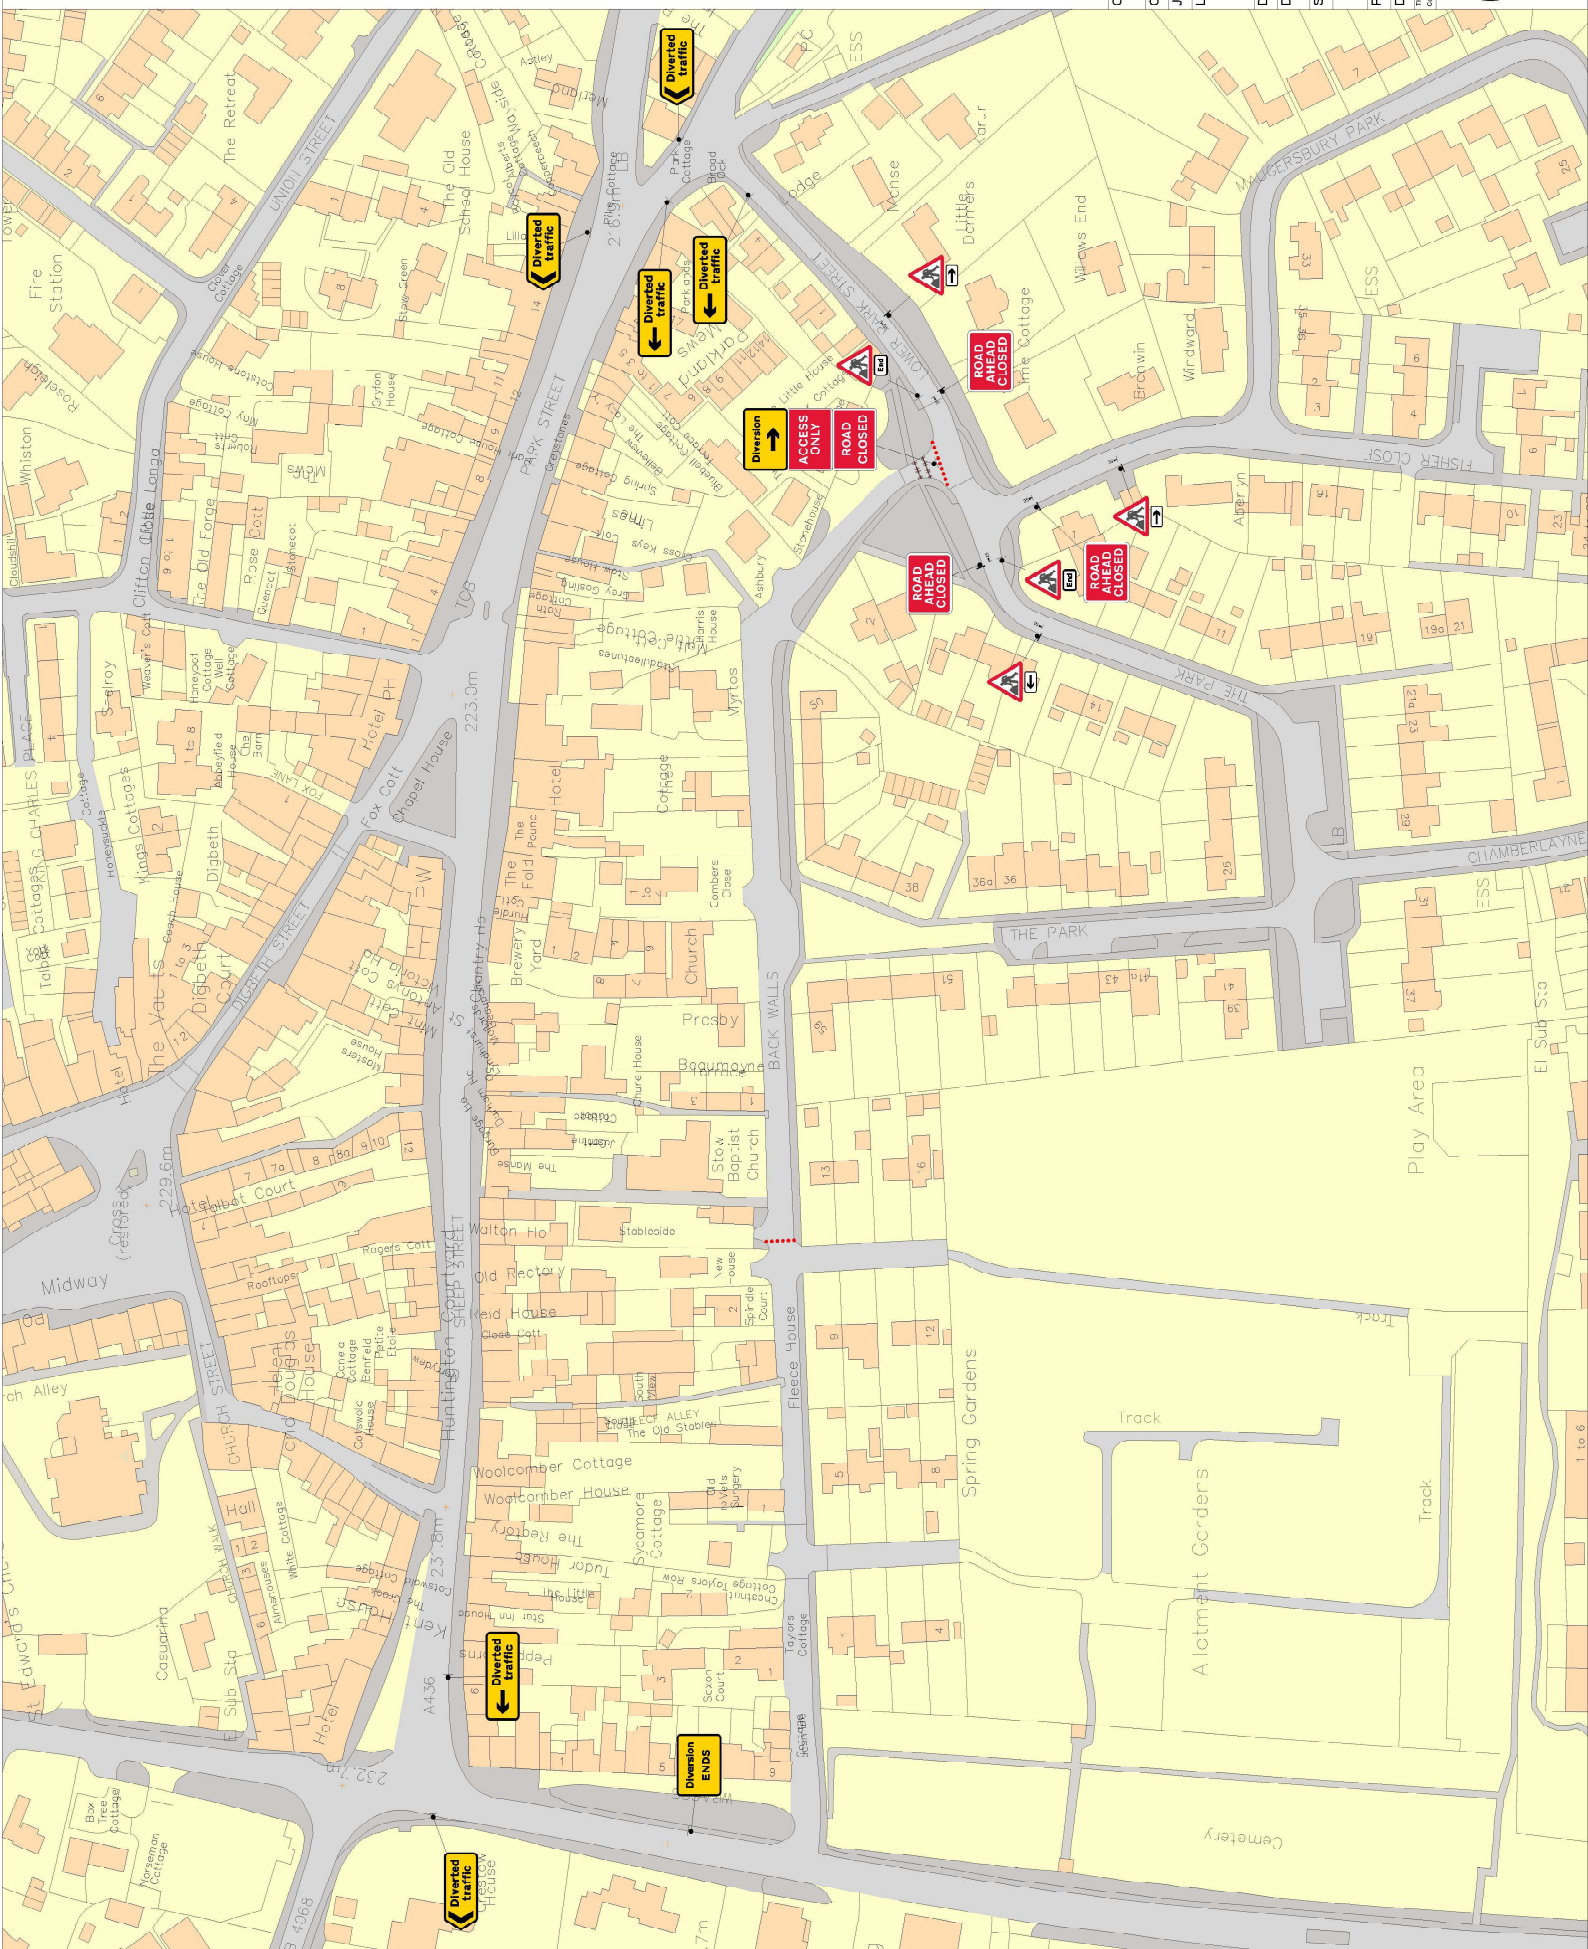

TRAFFIC MANAGEMENT NOTES:
1) All temporary traffic management shall be in accordance with Chapter 6 of the Traffic Signs Regulations and General Directions 2016.
2) All temporary traffic management shall be in accordance with the Traffic Signs Regulations and General Directions 2016.
3) All temporary traffic management shall conform to the Safety at Street Works and Road Works, A Code of Practice.
4) All temporary traffic management shall be located 450mm minimum from any carriageway.
5) All temporary traffic management sign locations shall be marked and are subject to on site approval from the Engineer.



Gatemen locations indicative.
Demand and resource levels to be assessed by the Gateman team
operative to cover comfort breaks

Key

- Traffic sign
- Traffic cone
- Pedestrian barrier
- Cone lamp
- Diversion route
- Road closure

Checked by: J.Parker

Customer: Wales & West Utilities

Job reference: DWG10810

Location: Back Walls, Stow on the Wold, Cheltenham, GL54 1DR

QR Code:

Date: 05/06/2026

Description: Road Closure

Scale: NTS

OS HA: 0

0330 043 3030


www.corehighways.com

Produced by: J.Griffin

Design reference: JG05.06.26/DWG10810

This design is subject to copyright and remains the property of Core Highways.
Core Highways Limited, 2024

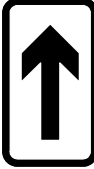

Sign Schedule	
	Qty: 1 Ref: 13.9 Schedule 13-9 : Temporary Information
	Qty: 1 Ref: 2702 Start of temporary diversion route
	Qty: 1 Ref: 7010-FP-13-9 Nature of temporary hazard ahead - Road Closed
	Qty: 1 Ref: 573 Direction to hazard left
	Qty: 3 Ref: 7010.1 Nature of temporary hazard ahead - Road Ahead Closed
	Qty: 2 Ref: 573 Direction to hazard right
	Qty: 2 Ref: 645 End panel
	Qty: 5 Ref: 7001 Road works ahead
	Qty: 3 Ref: 2703 Direction of temporary diversion route from junction ahead
	Qty: 3 Ref: 2704 Direction of temporary diversion route
	Qty: 1 Ref: 2702 End of temporary diversion route